


First Floor Plan

Scale: 1/8" = 1'-0"

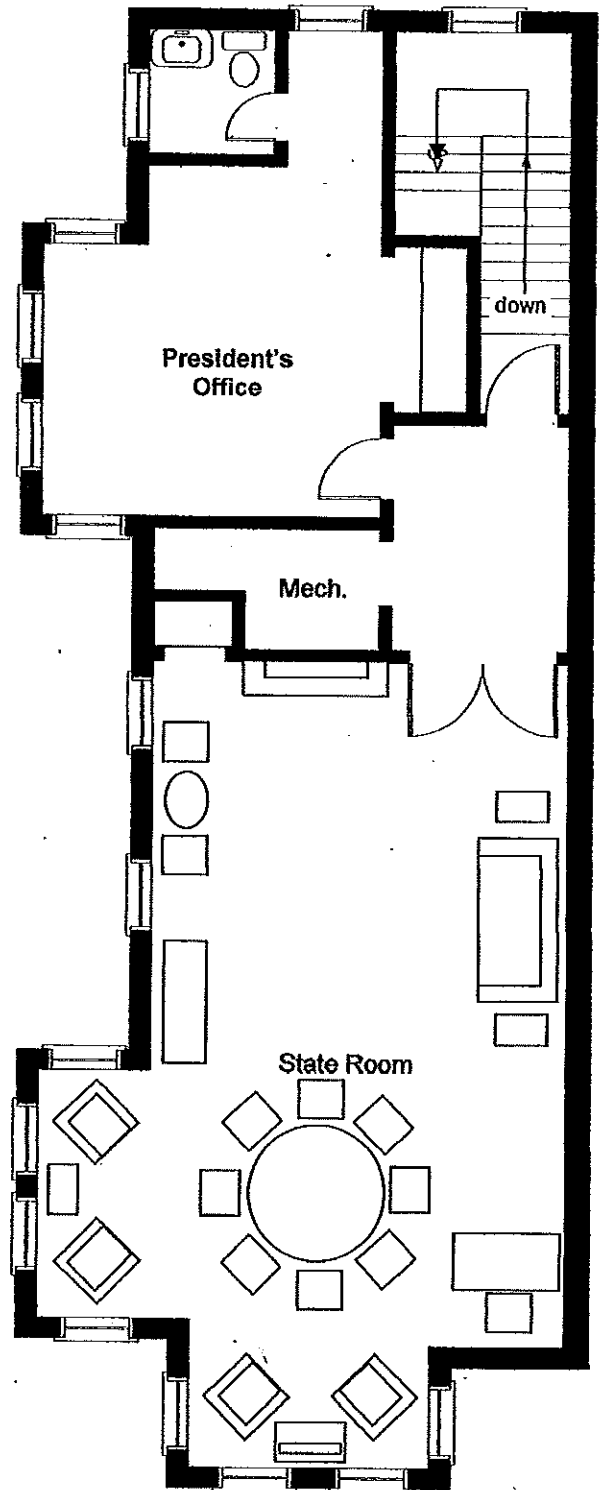

Second Floor Plan

Scale: 1/8" = 1'-0"

FLORIDA HOUSE
On Capitol Hill